



SO 04 - MOKRINY I. - spevnená 4,0/30


NAPOJENIE NA CESTU SO 01 - KUKURÍČIANKY I.

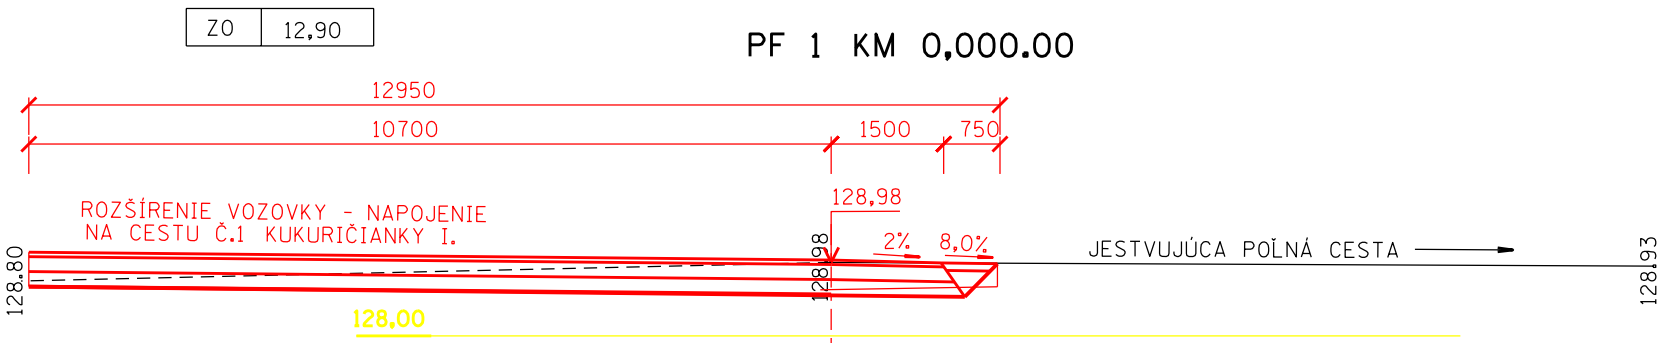


ZO	9,90
V	—
N	1,35
Z	7,33
ZR	0,70
SN	3,90

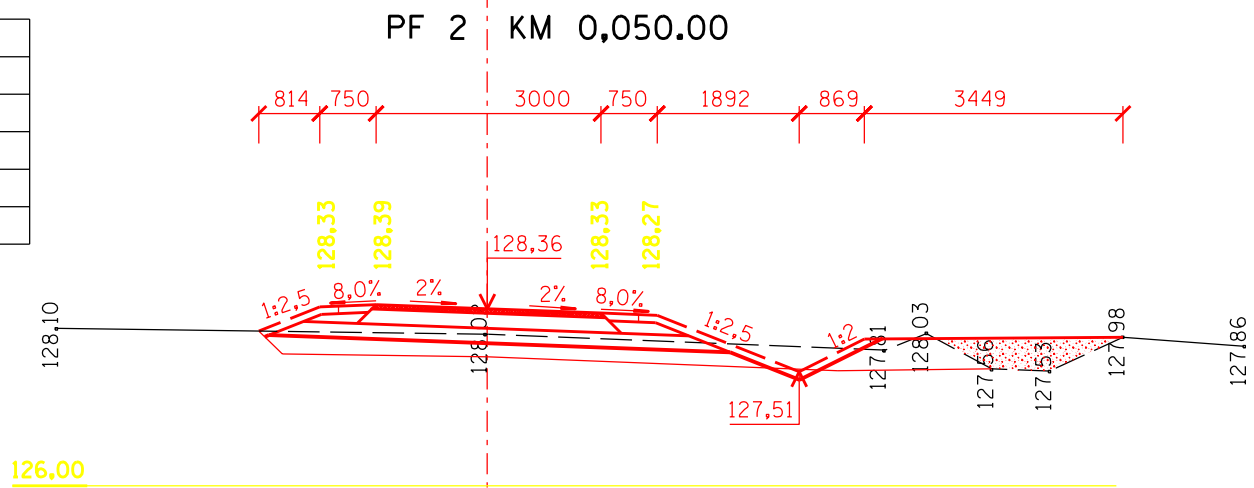


ZO	9,90
V	0,10
N	1,86
Z	7,23
ZR	0,55
SN	5,30

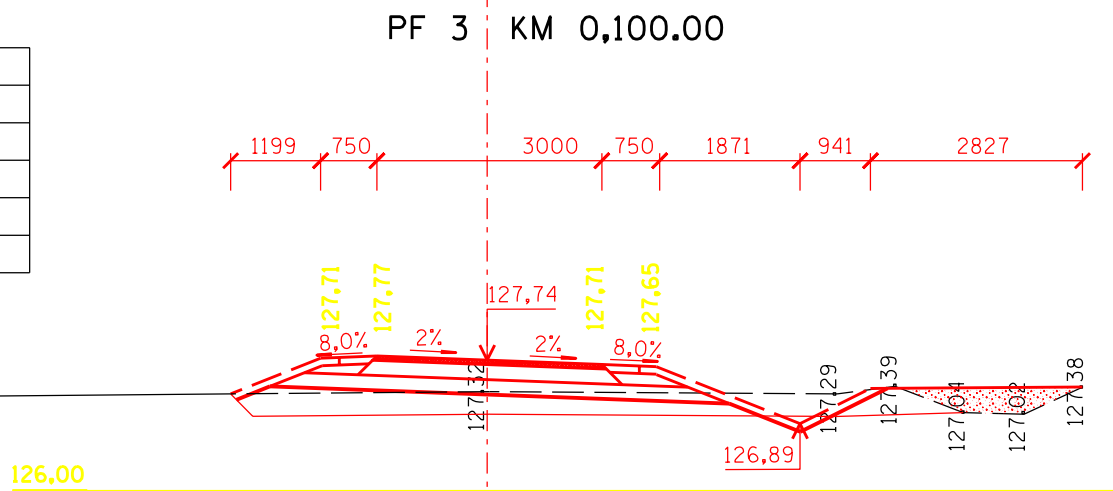

ZO	9,40
V	1,45
N	—
Z	7,25
ZR	0,71
SN	0,80
SZ	2,30

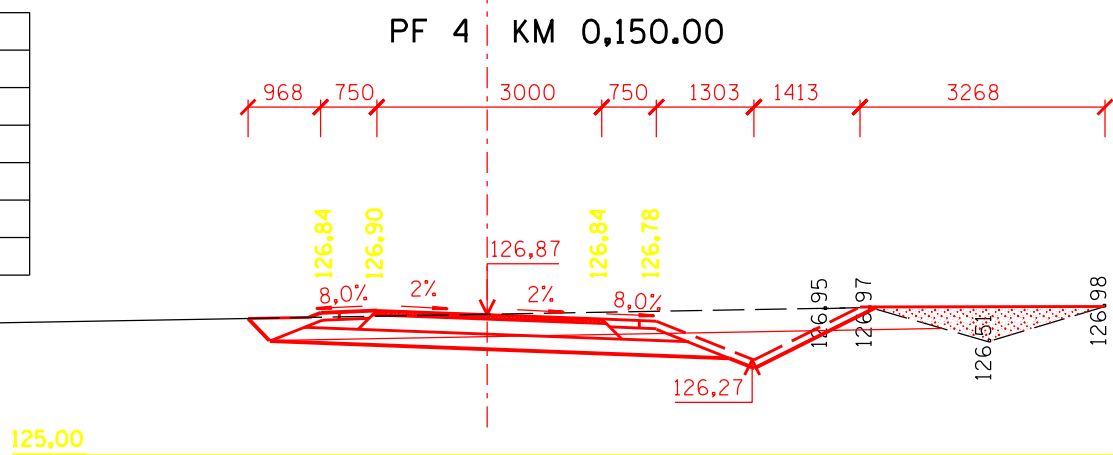


PF 5 KM 0,200.00

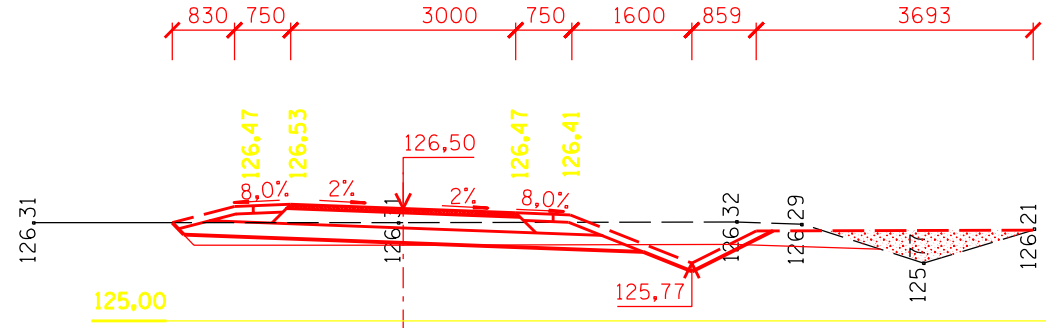


ZO	9,50
V	0,35
N	0,22
Z	7,25
ZR	0,60
SN	2,30
SZ	1,70

PF 6 KM 0,250.00

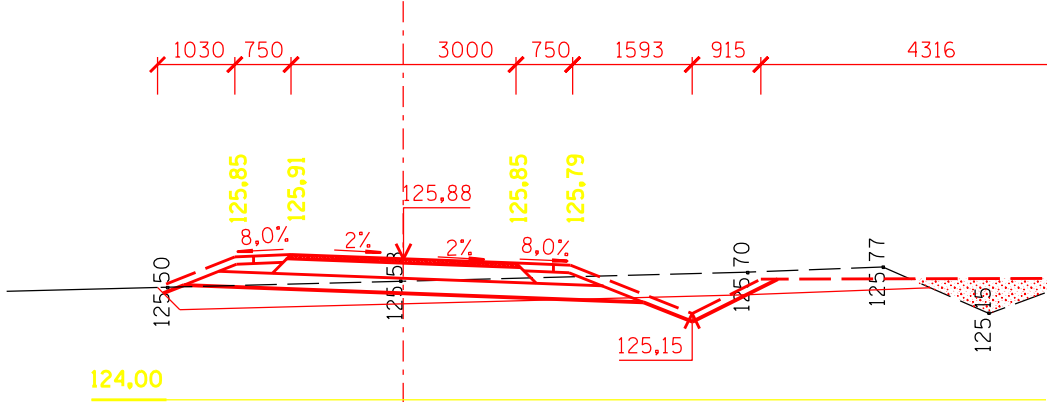


ZO	10,43
V	0,28
N	0,85
Z	8,20
ZR	0,55
SN	2,80
SZ	1,70

PF 7 KM 0,300.00

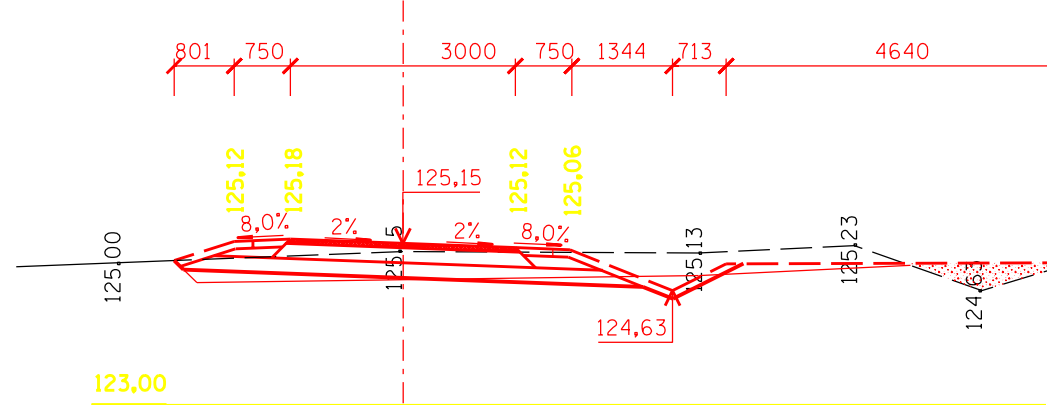

ZO	9,95
V	0,40
N	0,28
Z	7,75
ZR	0,37
SN	1,90
SZ	1,80

PF 8 KM 0,330.18

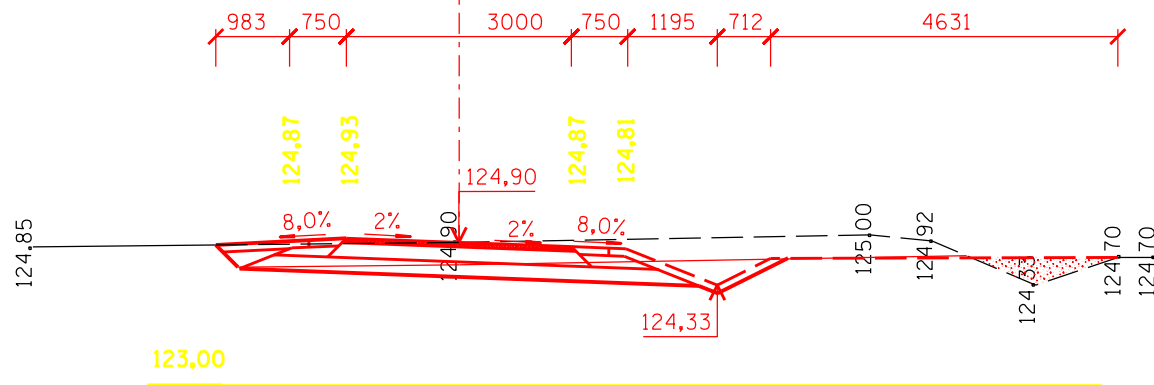

ZO	9,70
V	1,40
N	—
Z	6,74
ZR	0,35
SN	—
SZ	2,40

LEGENDA :

ZO - ZOBRATIE ORNICE  
V - VÝKOP  
N - NÁSYP  
Z - ZATŔÁVNENIE  
ZR - ZÁSYP RIGOLU  
SN - SVAHOVANIE NÁSYPU  
SZ - SVAHOVANIE ZÁREZU

“tento projekt je spolufinancovaný ES“

SO 04 - MOKRINY I. - SPEVNENÁ 4,0/30

Vypracoval : <b>Pilčíková Remeňáková</b>	Zodp. projektant: <b>Ing.Lipták</b>	HIP : <b>Ing.Breza</b>	<b>ROTORing s.r.o. KOŠICE</b>	
Objednávateľ: <b>MINISTERSTVO PÔDOHOSPODÁRSTVA SR</b>			stupeň dátum arch.č.	<b>DSP 08.2007 04/07</b>
Zákazka : <b>POĽNÉ CESTY V K.Ú. MALÝ RUSKOV</b>				
Príloha : <b>PRIEČNE REZY</b>			mierka <b>1:100</b>	príloha <b>E.4.4.</b>