



SO 05 - MOKRINY II. - nespevnená 4,0/30

NAPOJENIE NA CESTU - SO 04 MOKRINY I.


ZO	4,50
V	—
N	0,25
Z	—
ZR	0,36

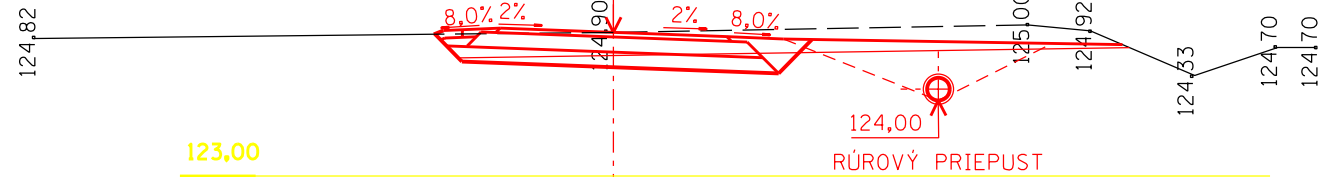


ZO	10,00
V	0,70
N	2,00
Z	7,60
ZR	0,52
SN	1,60
SZ	2,90

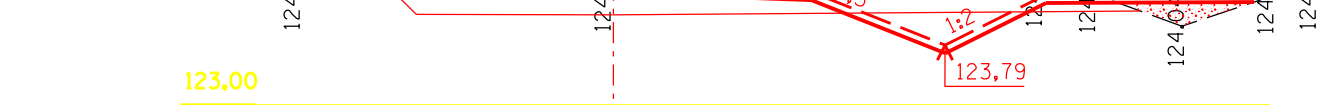

ZO	9,80
V	0,80
N	1,70
Z	7,60
ZR	0,40
SN	1,70
SZ	2,80

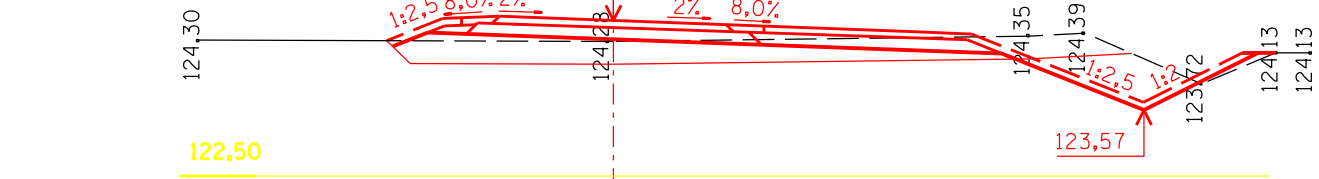


ZO	9,35
V	0,90
N	0,65
Z	6,70
ZR	0,50
SZ	3,70

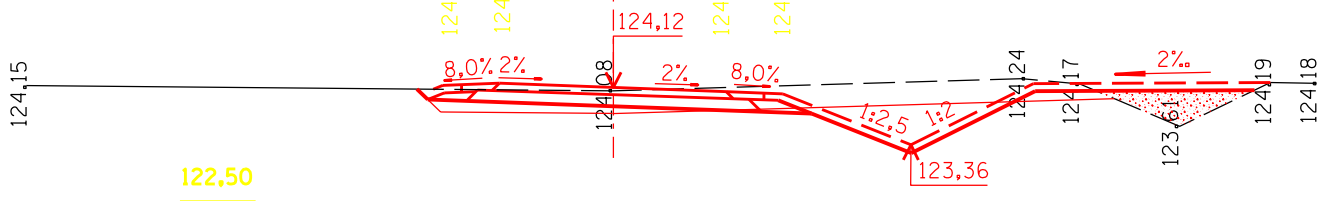

PF 5 KM 0,204.00

ZO	5,00
V	0,15
N	0,45
Z	2,10
SZ	2,40

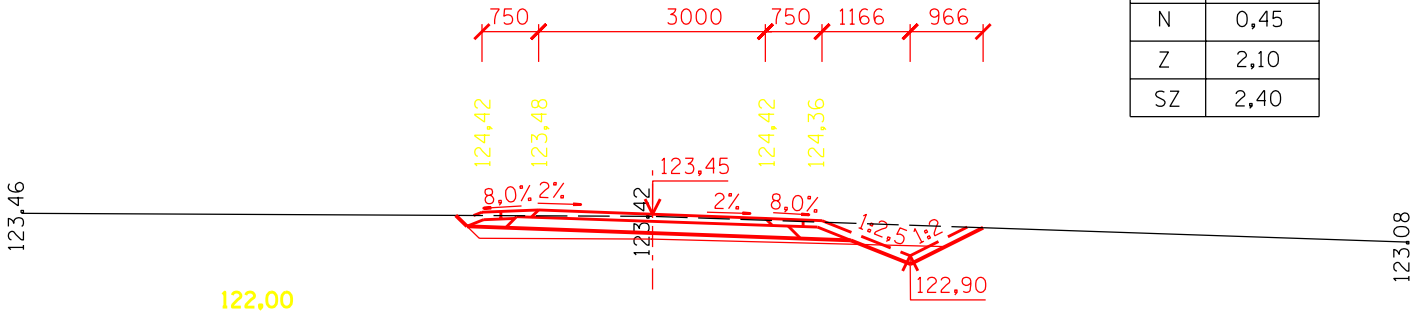

LEGENDA :

- ZO - ZOBRATIE ORNICE
- V - VÝKOP
- N - NÁSYP
- Z - ZATRÁVNENIE
- ZR - ZÁSYP RIGOLU
- SN - SVAHOVANIE NÁSPYU
- SZ - SVAHOVANIE ZÁREZU

“ tento projekt je spolufinancovaný ES “

SO 05 - MOKRINY II. - NESPEVNENÁ 4,0/30

Vypracoval : Pilčíková Remeňáková	Zodp. projektant: Ing.Lipták	HIP : Ing.Breza	ROTORing s.r.o. KOŠICE	
Objednávateľ: MINISTERSTVO PŮDOHOSPODÁRSTVA SR			stupeň dátum arch.č.	DSP 08.2007 04/07
Zákazka : POĽNÉ CESTY V K.Ú. MALÝ RUSKOV				
Príloha : PRIEČNE REZY			mierka 1:100	príloha E.5.4