

SO 06 - MOKRINY III. - spevnená 4,0/30



NAPOJENIE NA K.Ú. SO 04 - MOKRINY I.

PF 1 KM 0,000.00

ZO	23,50
V	3,60
N	0,20


PF 5 KM 0,145.78

ZO	7,43
V	1,22
N	—
Z	2,70
SZ	3,00

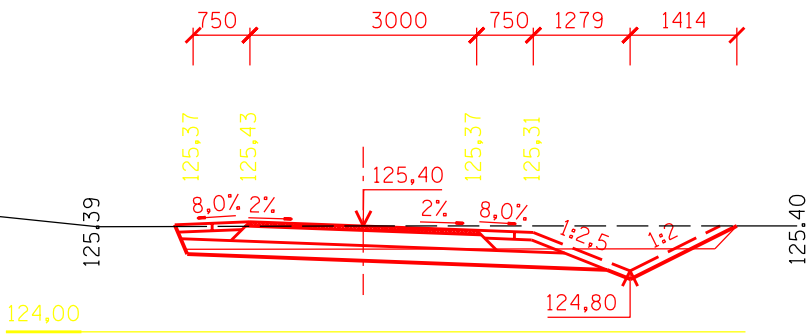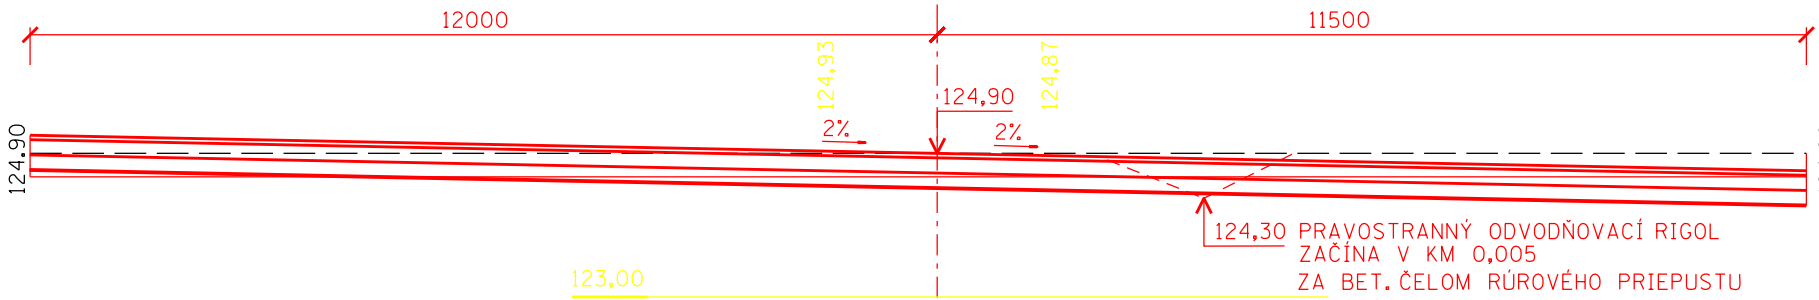


PF 2 KM 0,041.57

ZO	8,80
V	0,55
N	0,27
Z	4,15
SN	1,44
SZ	3,00

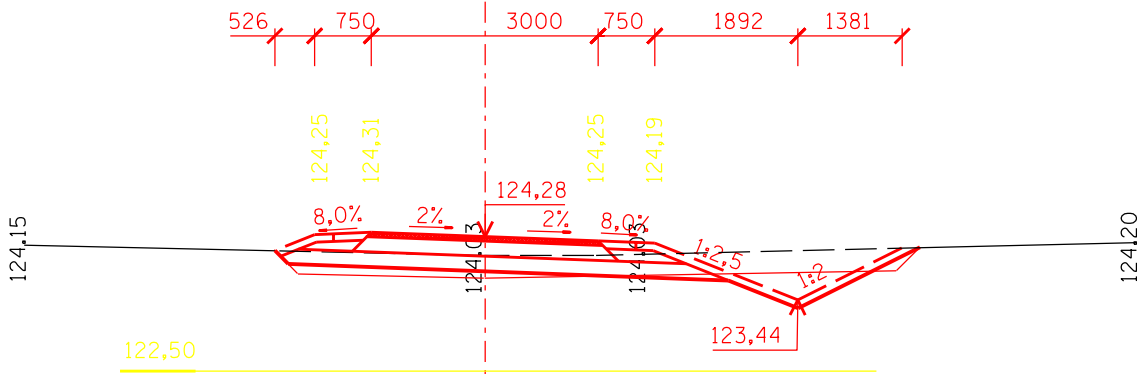


PF 3 KM 0,060.65

ZO	6,20
V	0,78
N	—
Z	2,30
SZ	2,60

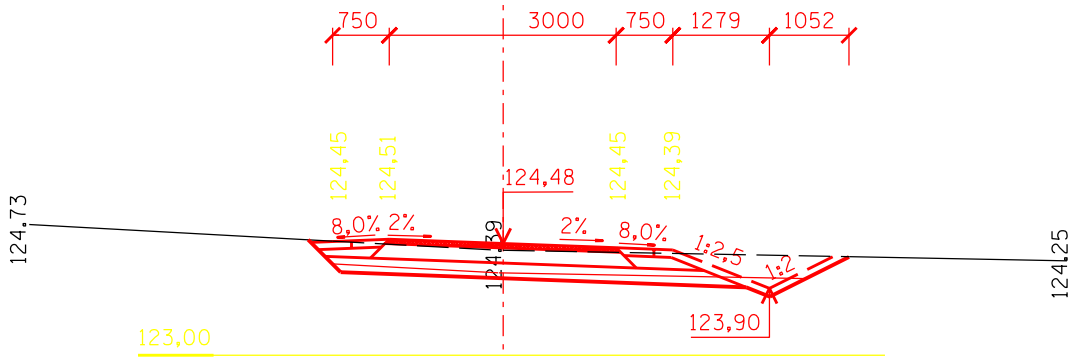

PF 4 KM 0,096.97

ZO	6,24
V	0,33
N	—
Z	2,65
SZ	2,60

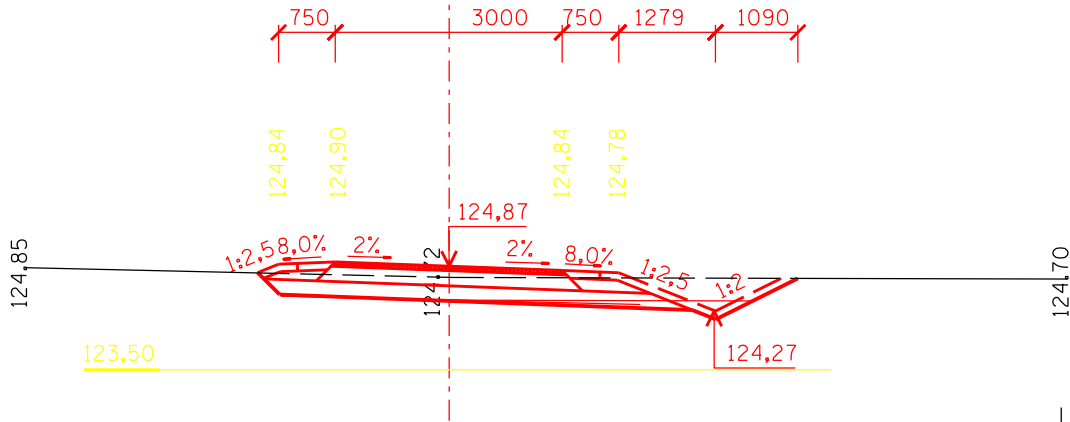

LEGENDA :

ZO - ZOBRATIE ORNICE  
V - VÝKOP  
N - NÁSYP  
Z - ZATRÁVNENIE  
SN - SVAHOVANIE NÁSYPU  
SZ - SVAHOVANIE ZÁREZU

“ tento projekt je spolufinancovaný ES “

SO 06 - MOKRINY III. - SPEVNENÁ 4,0/30

Vypracoval : <b>Pilčíková Remeňáková</b>	Zodp. projektant: <b>Ing.Lipták</b>	HIP : <b>Ing.Breza</b>	<b>ROTORing s.r.o. KOŠICE</b>	
Objednávateľ: <b>MINISTERSTVO PŮDOHOSPODÁRSTVA SR</b>			stupeň dátum arch.č.	<b>DSP 08.2007 04/07</b>
Zákazka : <b>POLNÉ CESTY V K.Ú. MALÝ RUSKOV</b>				
Príloha : <b>PRIEČNE REZY</b>			mierka <b>1:100</b>	príloha <b>E.6.4.</b>